


**INCREASED LANDSCAPE
BUFFER PLANTING WITH 25
NEW TREES**

9 NEW STREET TREES

**3 RELOCATED SPECIES
TREES IN FRONT YARD**

**RELOCATED FLOWERING
TREE INTO PARKETTE**

**ALL CORNER PLANTING
PRESERVED &
ENHANCED**

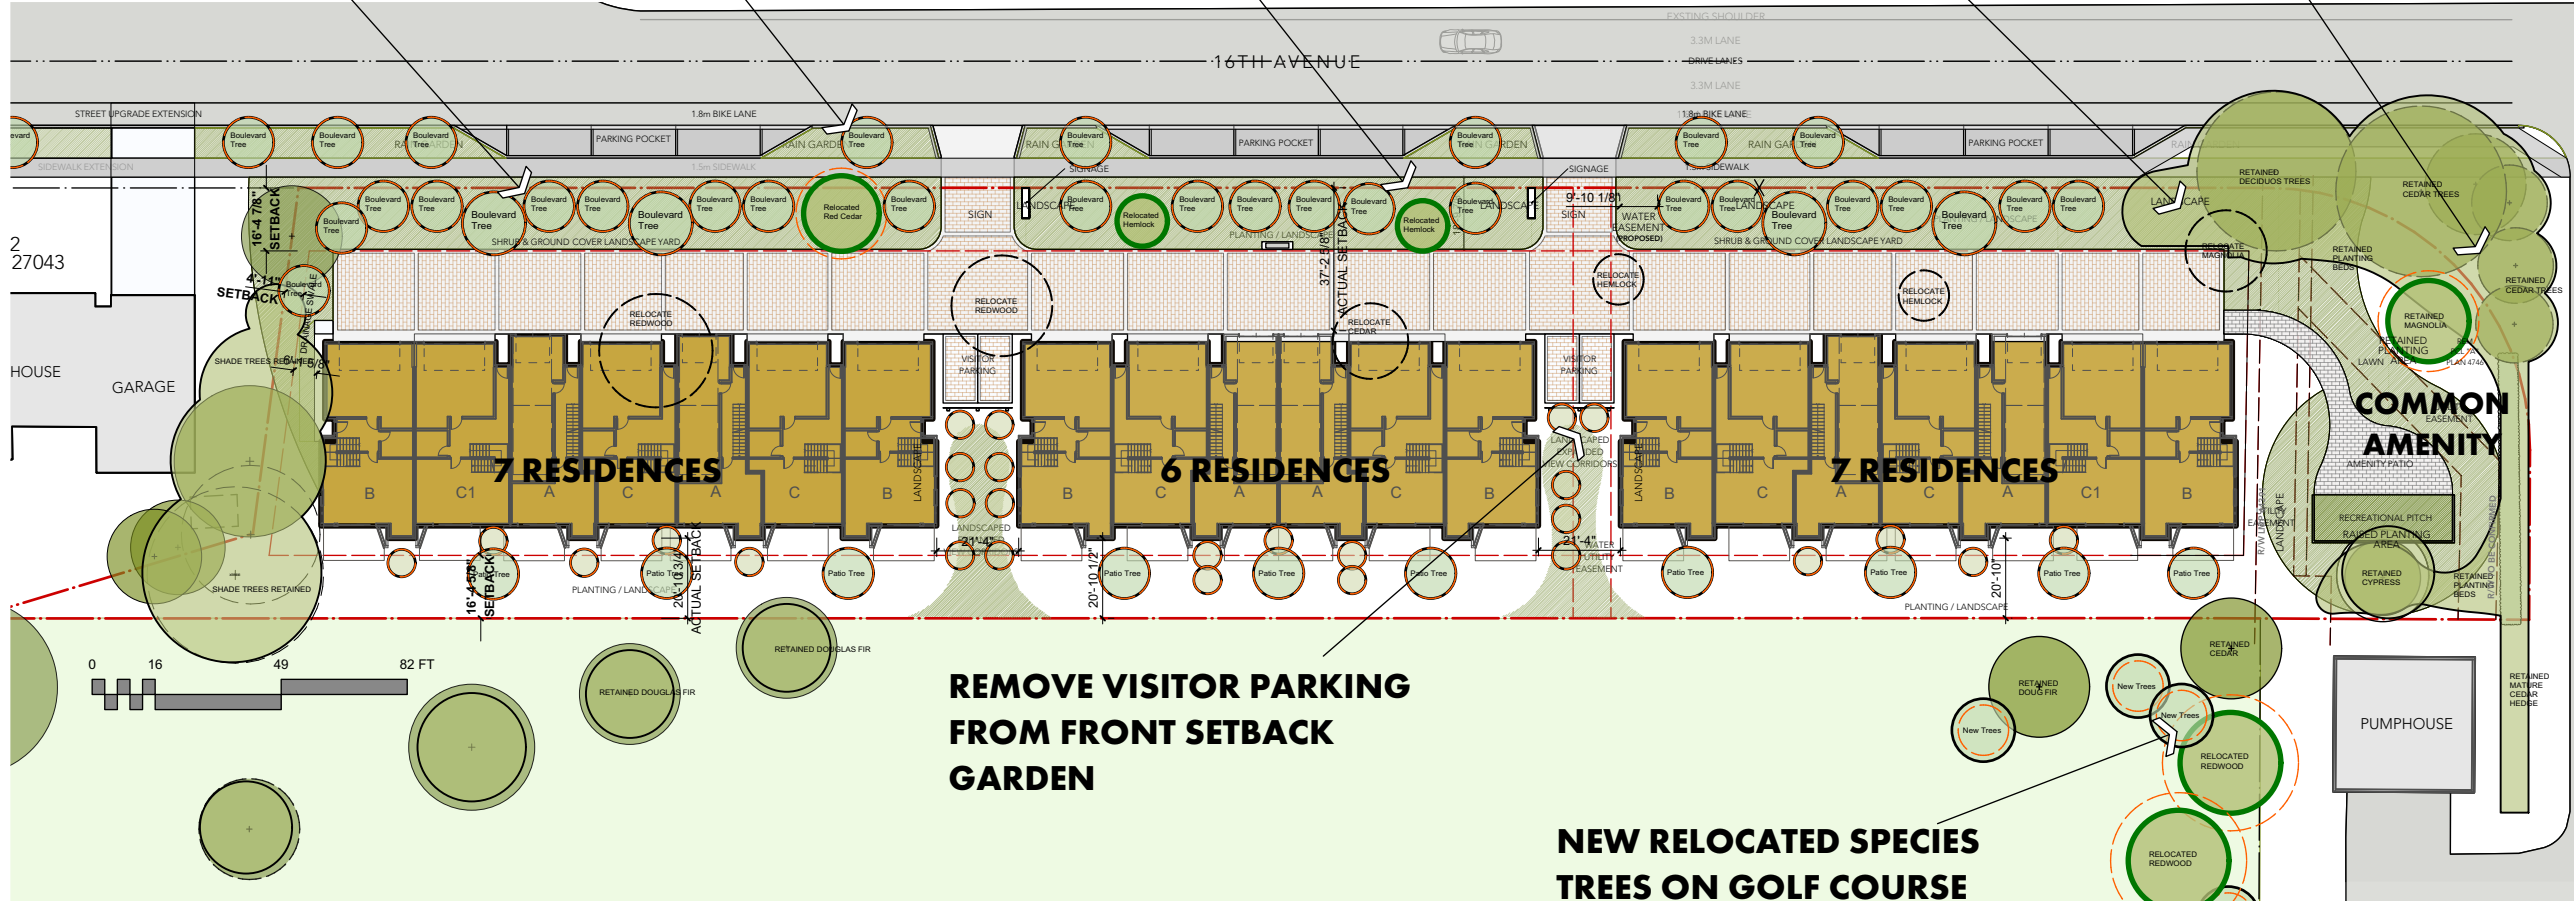

7 RESIDENCES

6 RESIDENCES

7 RESIDENCES

**REMOVE VISITOR PARKING
FROM FRONT SETBACK
GARDEN**

**NEW RELOCATED SPECIES
TREES ON GOLF COURSE**

REVISED PROPOSAL